


MCAULEY UNITS ROCKHAMPTON SITE PLAN

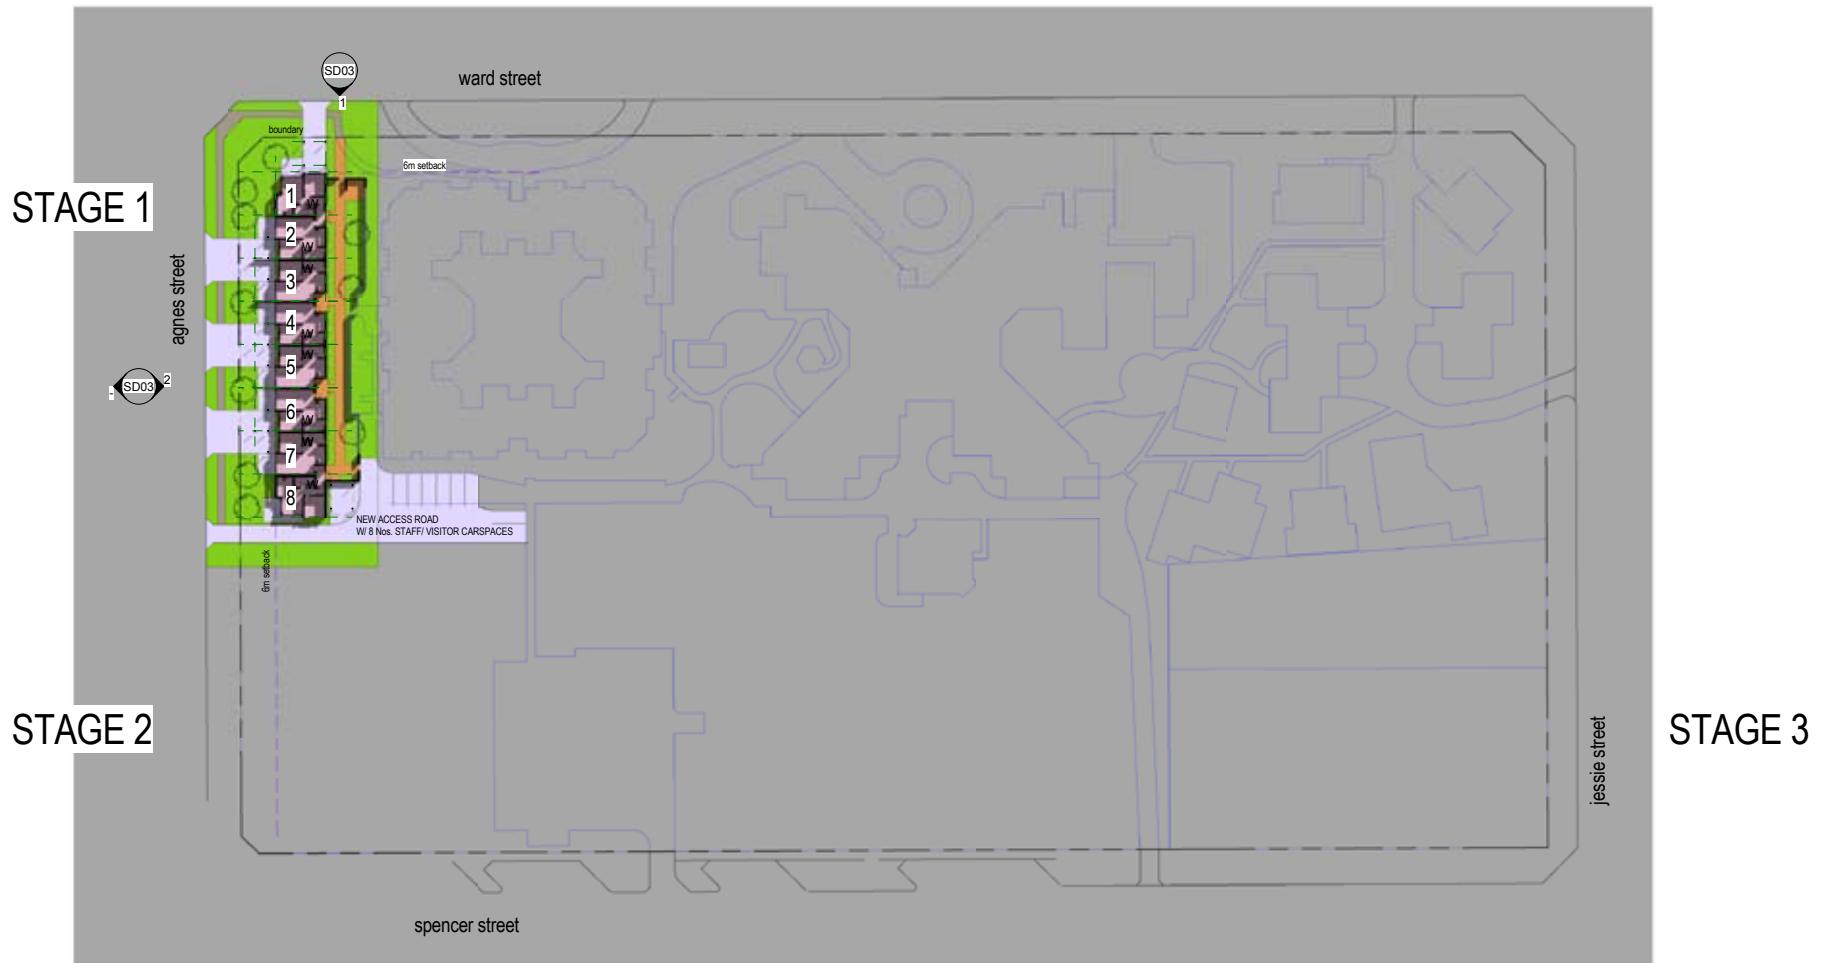


1 PROPOSED SITE PLAN
1 : 500



MCAULEY UNITS ROCKHAMPTON SITE PLAN



1 PROPOSED FLOOR PLAN
1 : 200

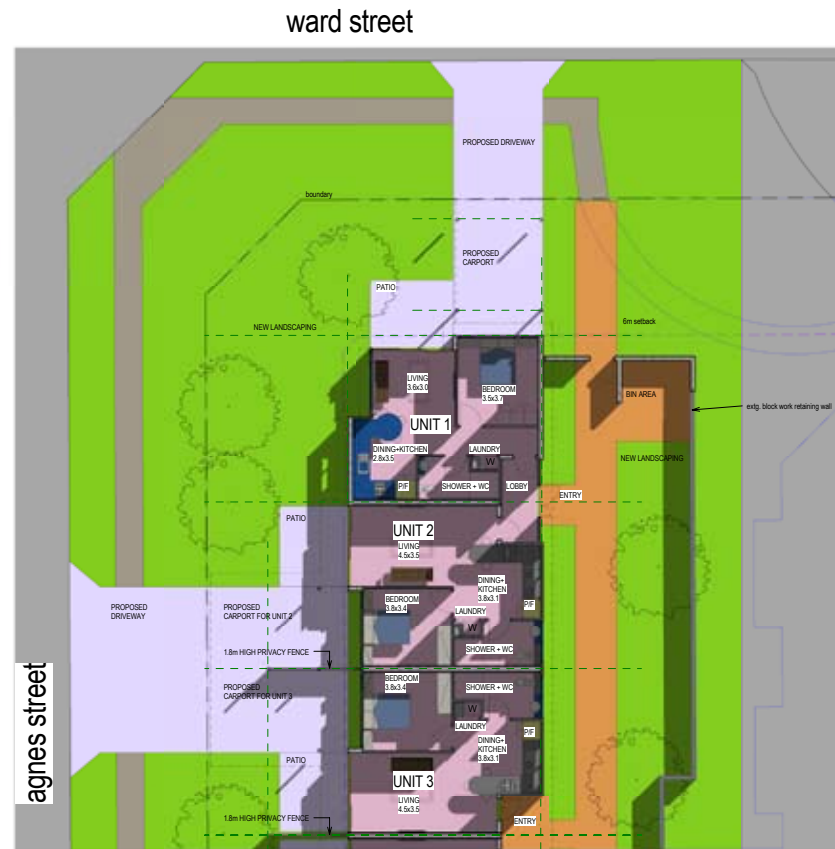


2 TYPICAL FLOOR PLANS
1 : 100



MCAULEY UNITS ROCKHAMPTON


SITE PLAN

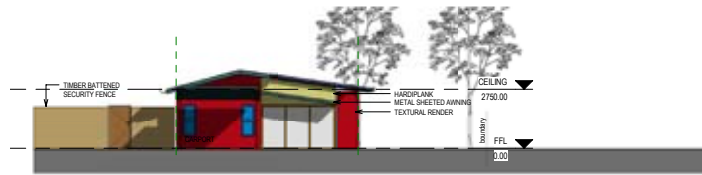

1 NORTH ELEVATION
viewed from Ward Street
SD01 1:100



2 WEST ELEVATION
viewed from Agnes Street
SD01 1:100

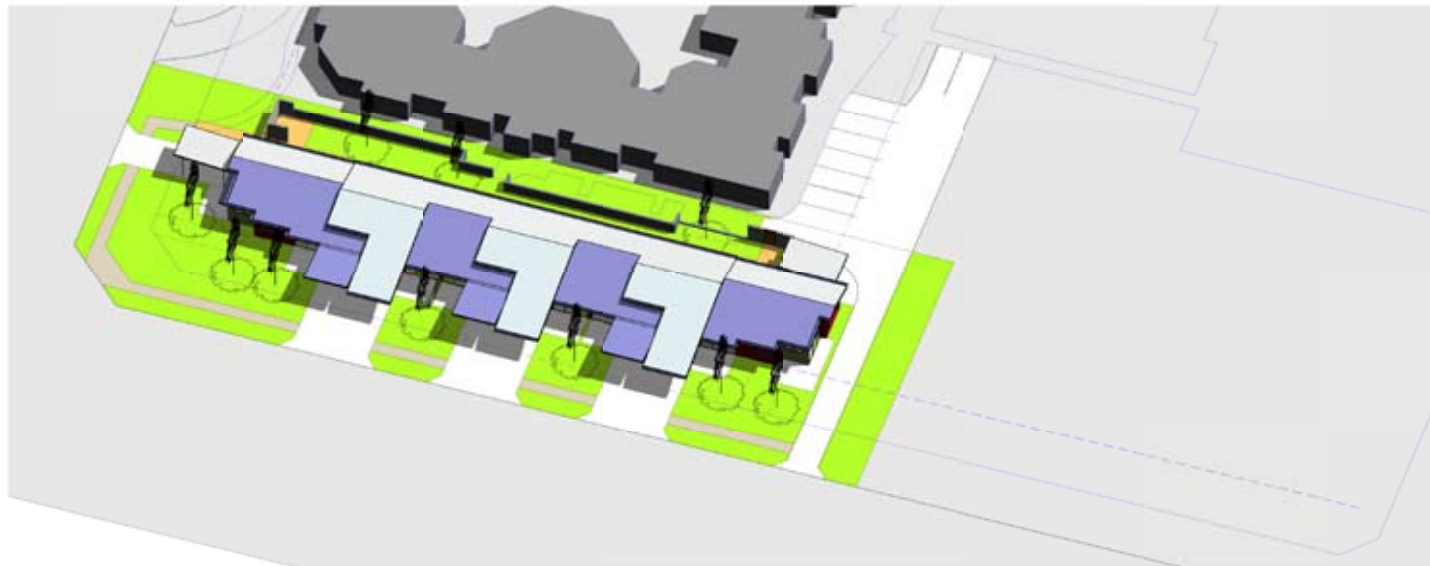

3 3D ROOF
SD01

